


SECTION A-A RIVER VIEW



SECTION B-B SPINE ROAD



SECTION C-C MAIN CORE

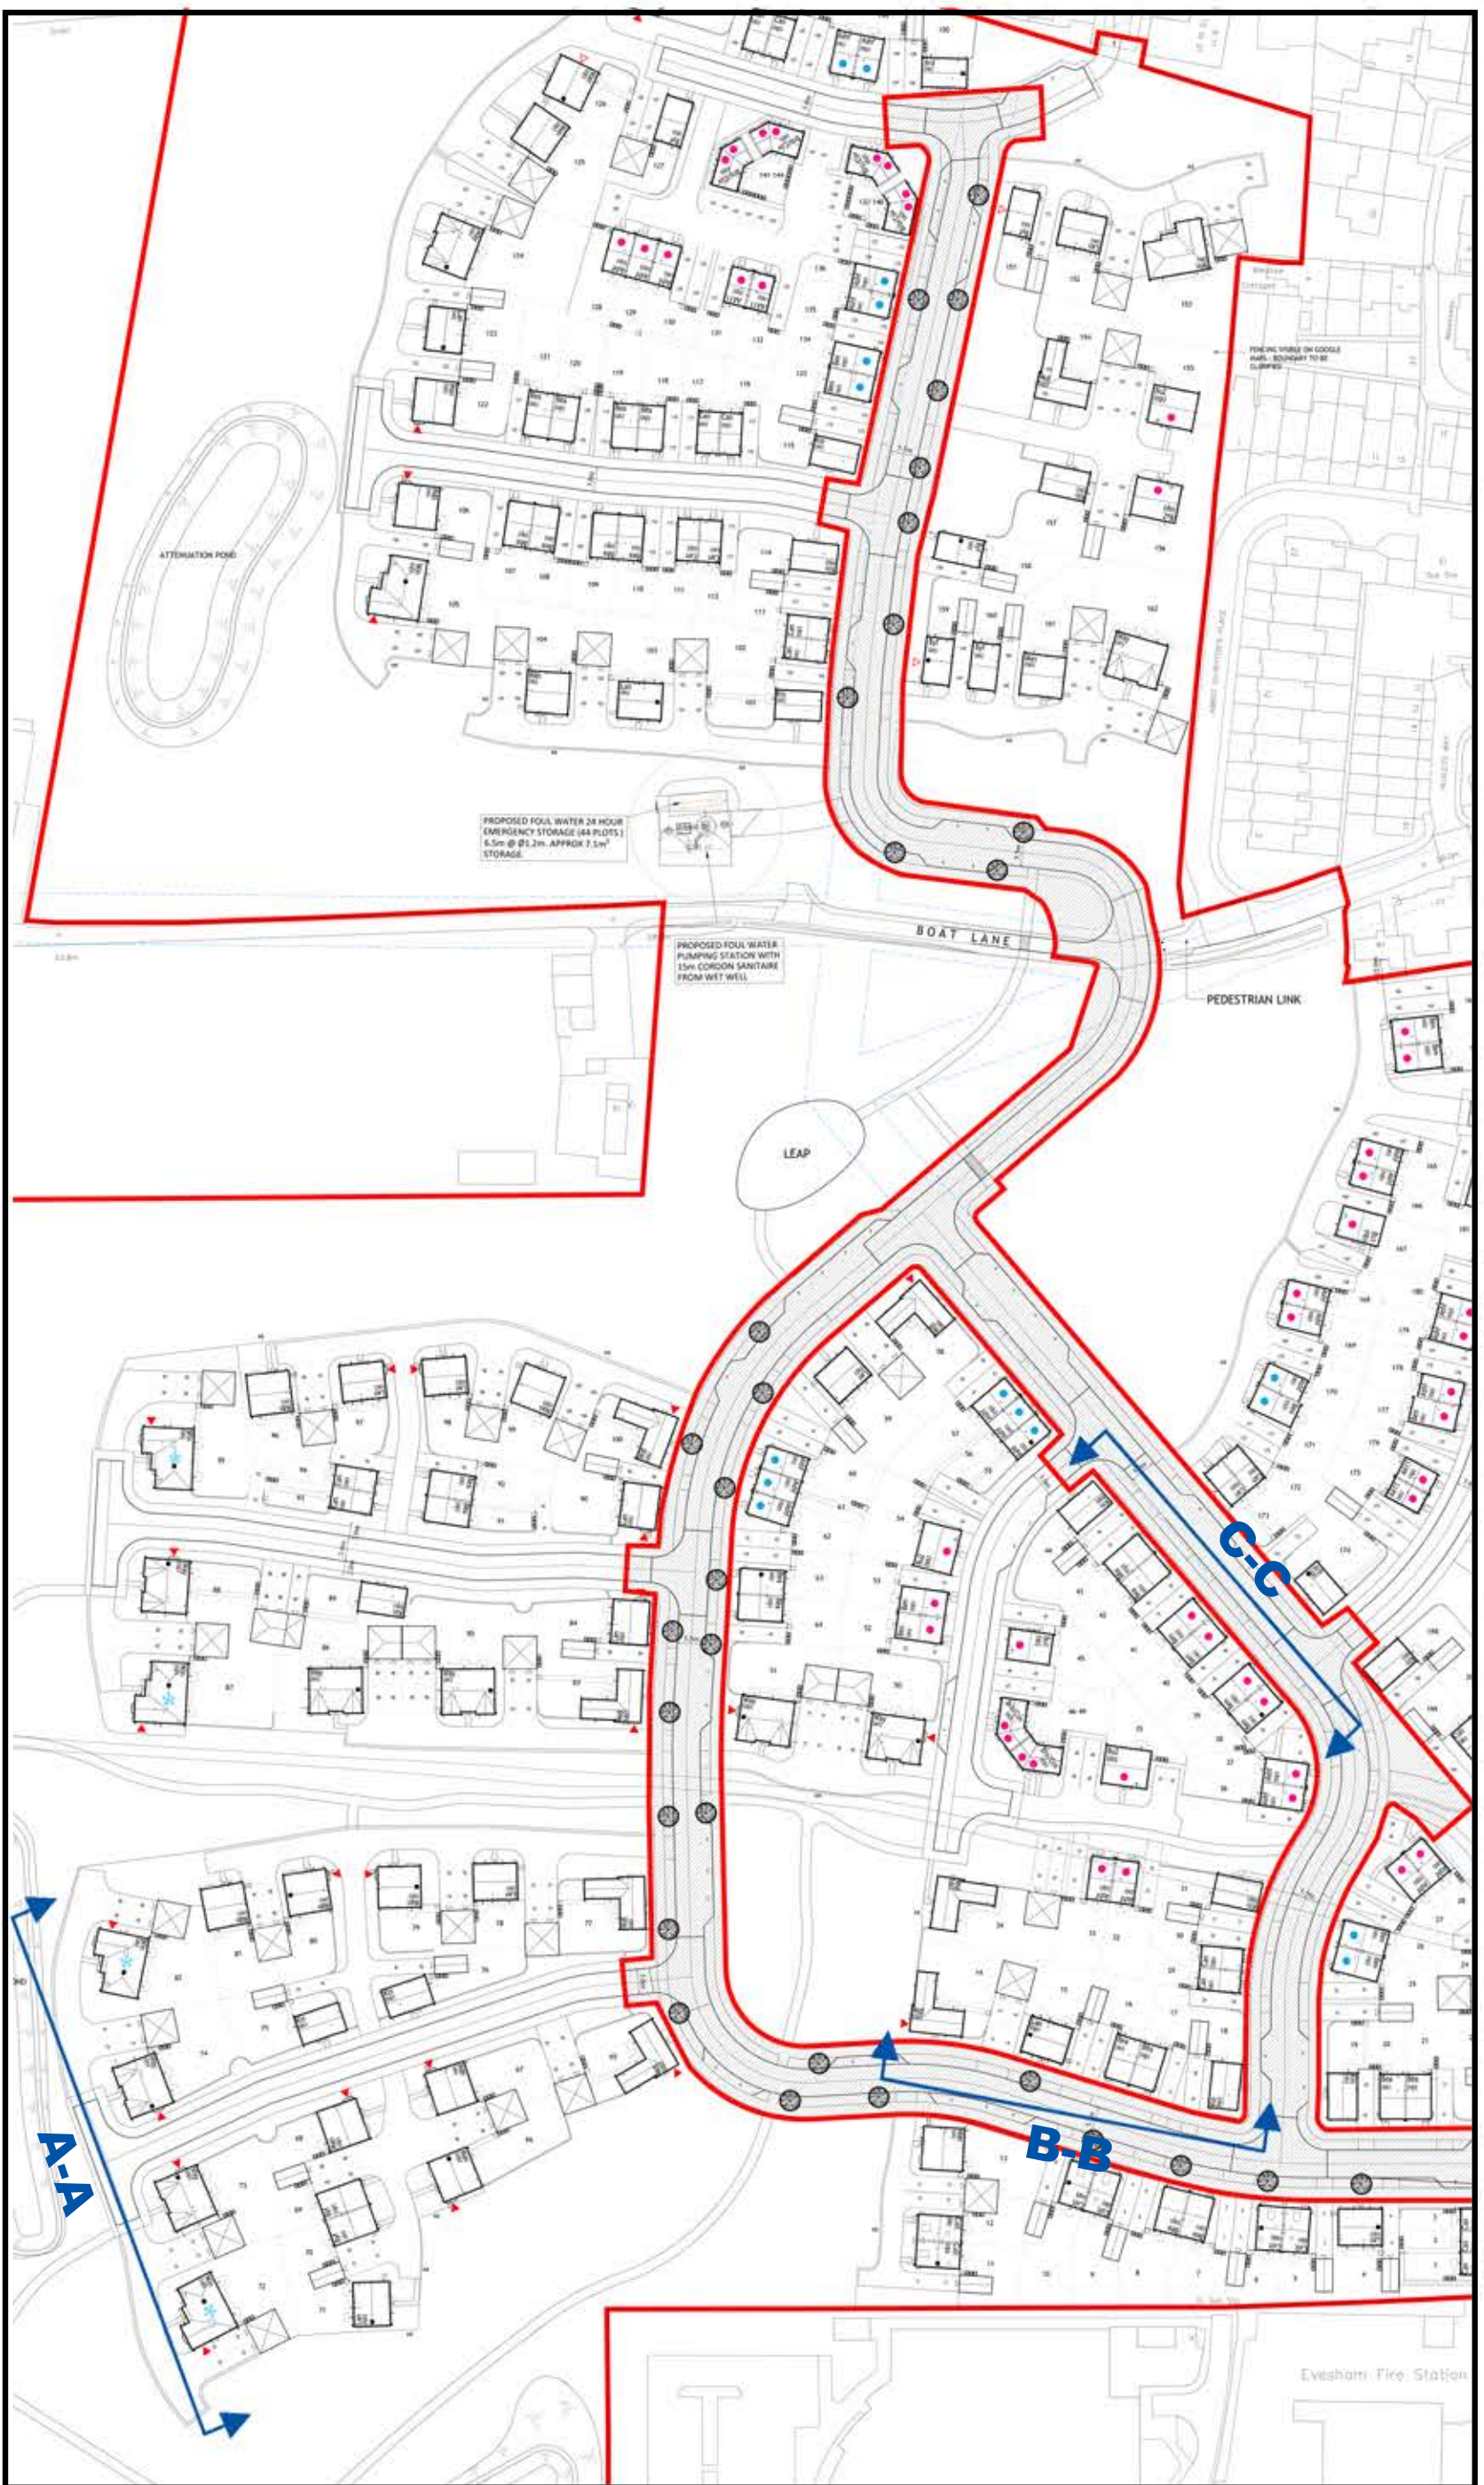

Taylor Wimpey

Title:

Street Scenes

Boat Lane,

Evesham

Ref:

22664-SS-01

Scale: 1:100

Date:

Drawn By: KD

Designed By: TW

Taylor Wimpey Midlands

Unit 2 Tournament Court, Edgehill Drive
Warwick, Warwickshire CV34 6LG
Tel: 01926 516 900 Fax:01926 516 901